
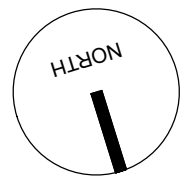


21 Aisles- 42 no of Racks

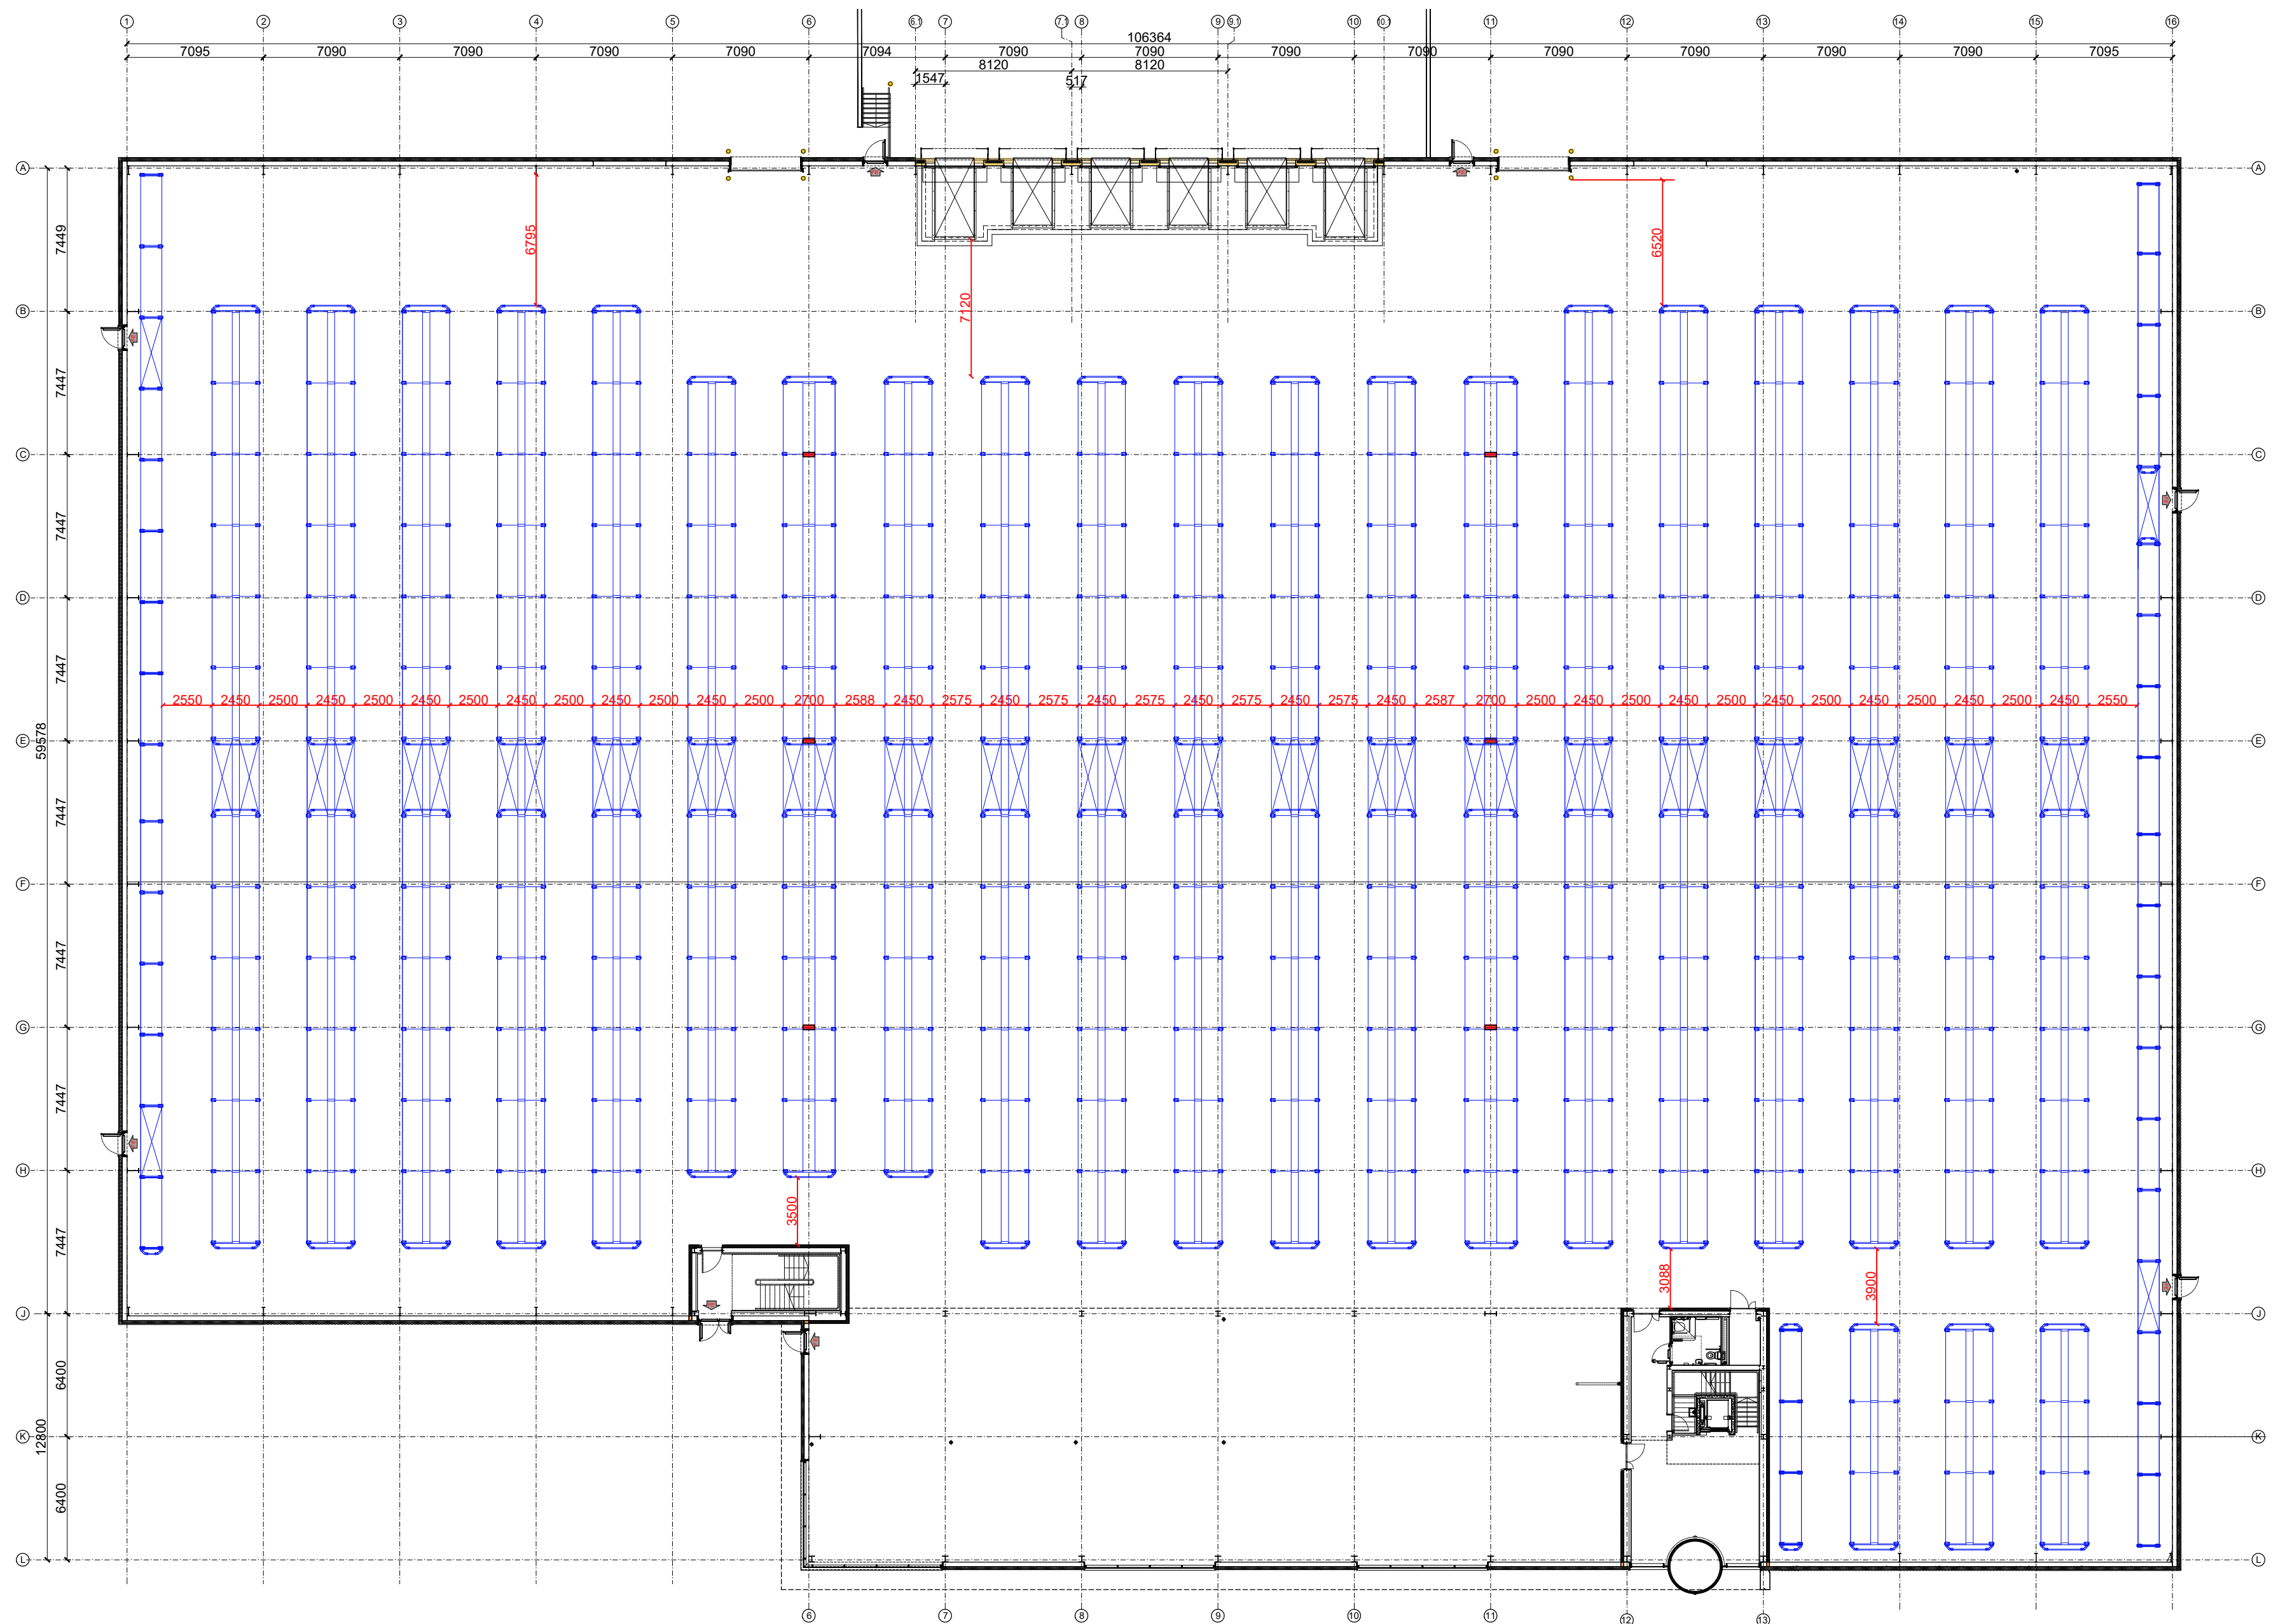

Scale Bar 1:250

The copyright of this drawing is vested with Corstorphine & Wright Ltd and must not be copied or reproduced without the consent of the company.

Rev.	Description	Date	Drw.	Chk.
------	-------------	------	------	------

Client

BARBERRY

Project
PLOT 1001
TOURNAMENT FIELDS

Drawing Title
GA Ground Floor Plan
Racking Option 1

Drawing Status

INFORMATION

Corstorphine & Wright

Birmingham Studio
Alpha Building, Suffolk Street Queensway, Birmingham, B1 1TT
0121 737 8350

corstorphine-wright.com

Drawing No.
24117-SK-011

Drawn ASG	Checked PH	Paper Size A2	Scale 1:250
---------------------	----------------------	-------------------------	-----------------------

00

2.11.24